




FACHADA LESTE/PRINCIPAL - EXISTENTE

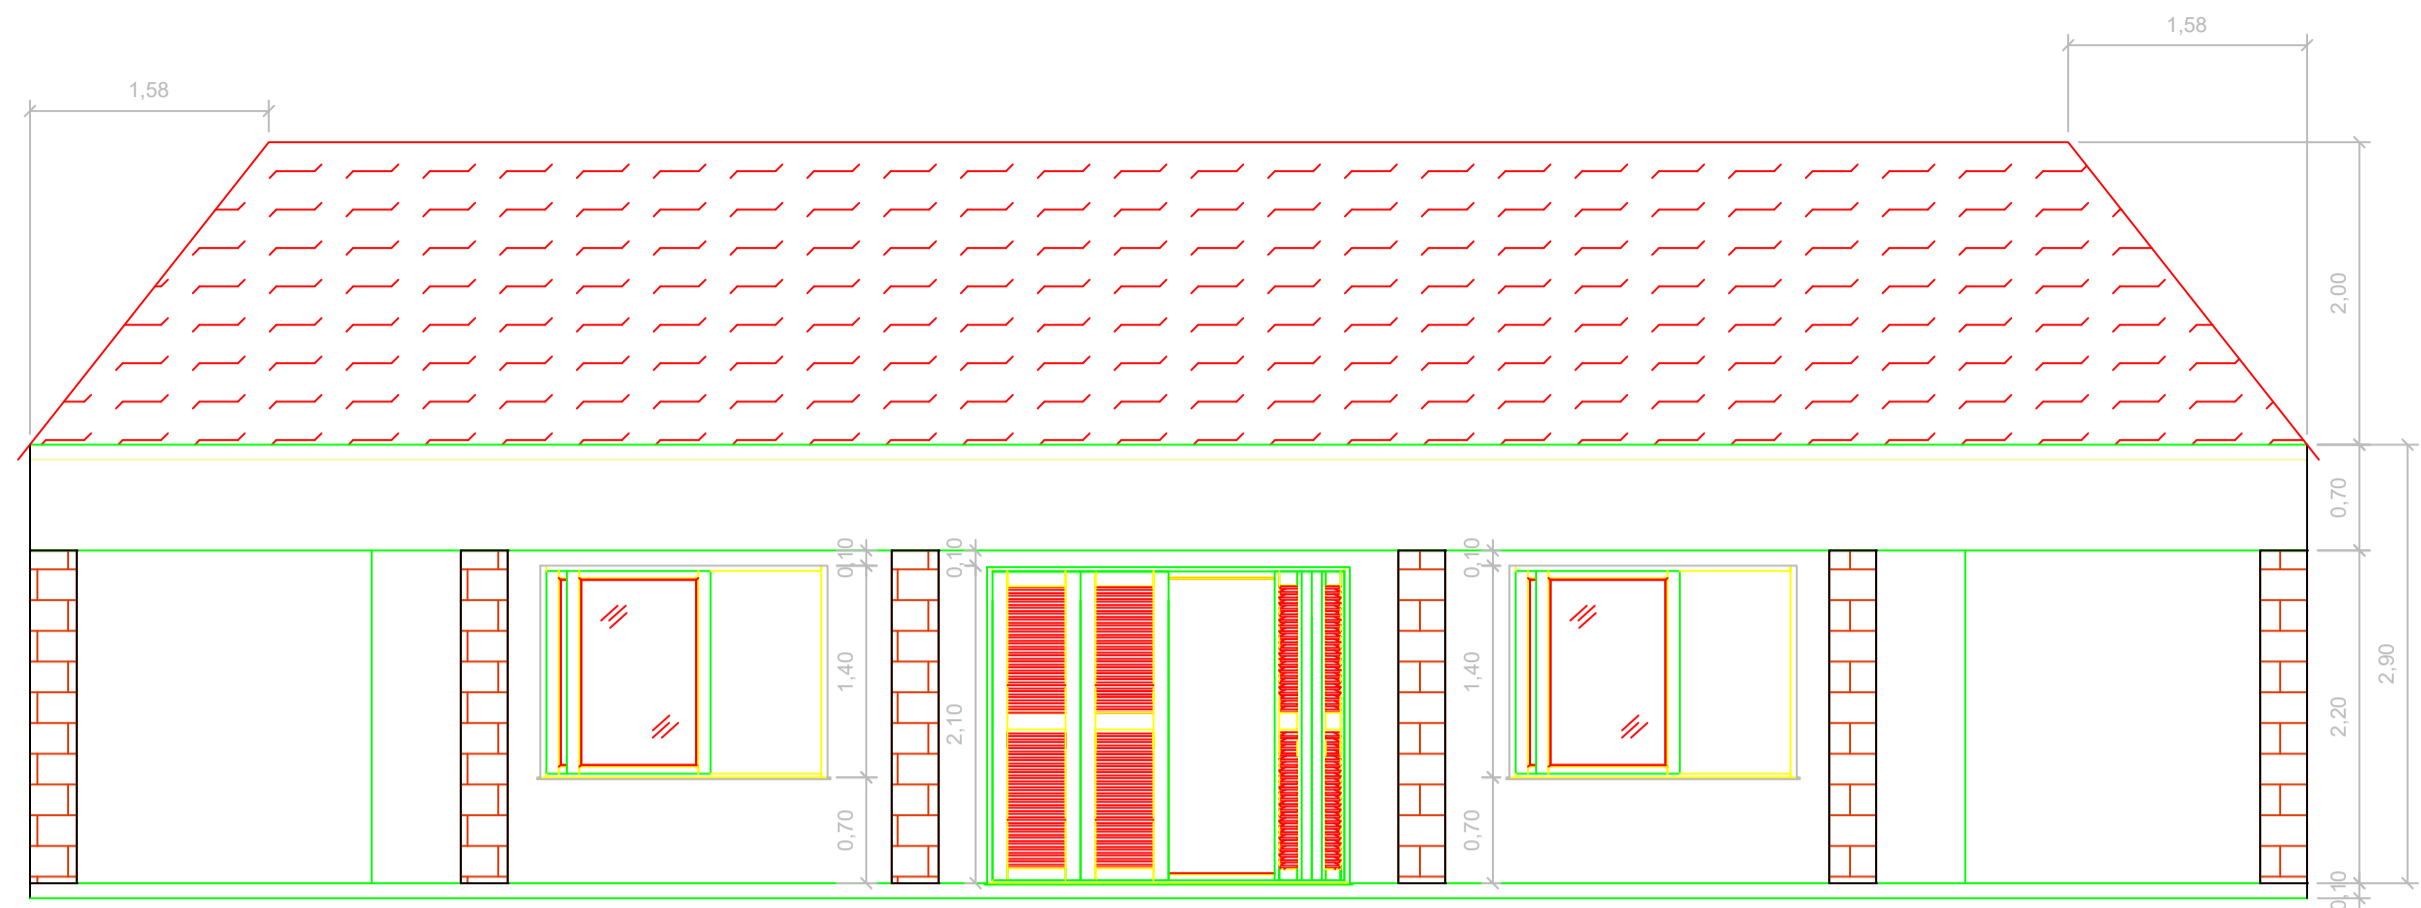


FACHADAS NORTE - EXISTENTE

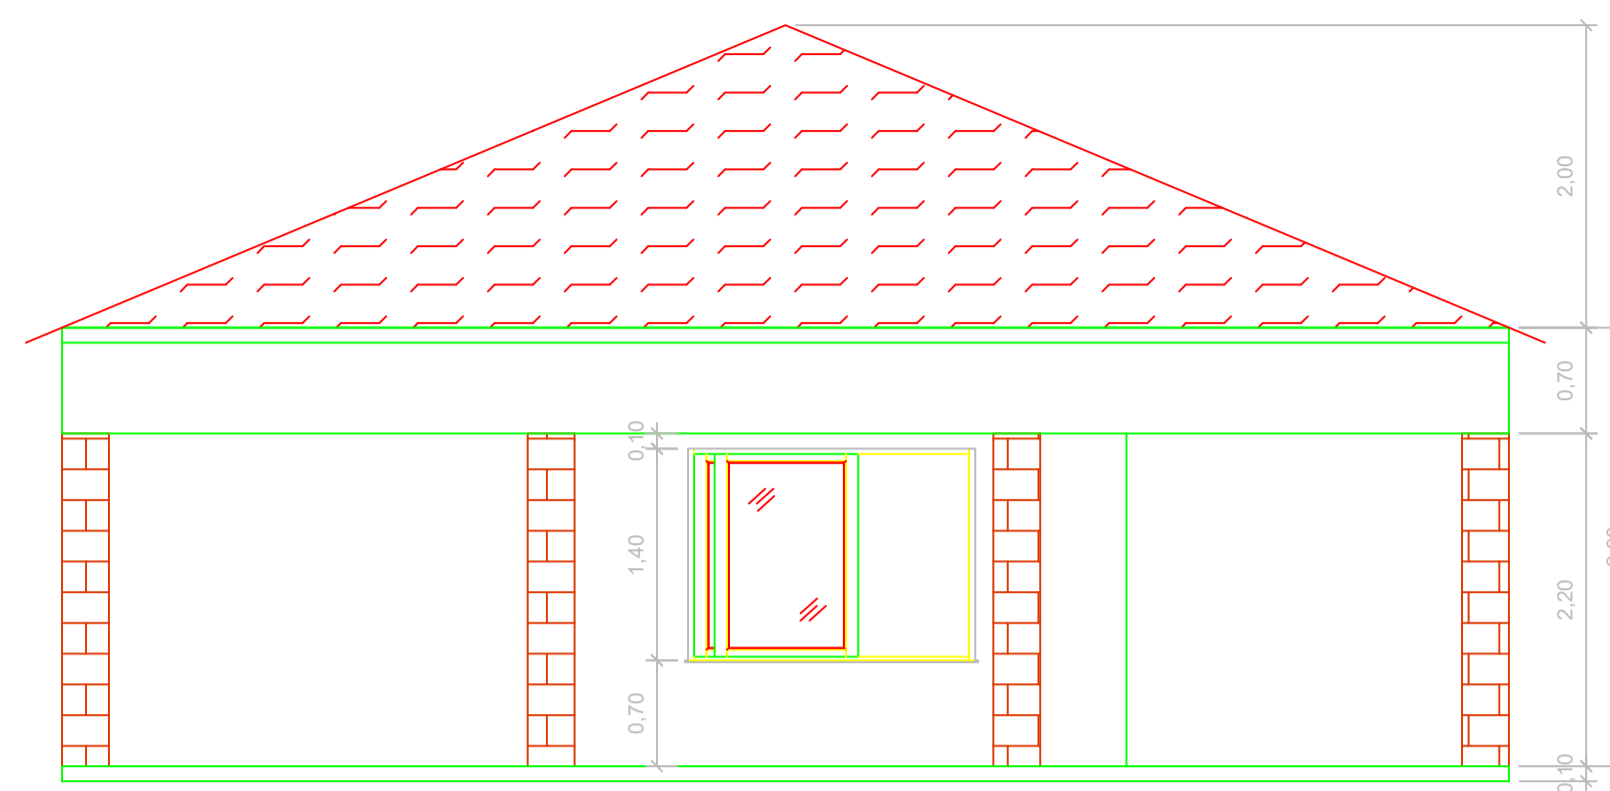


FACHADA OESTE - EXISTENTE

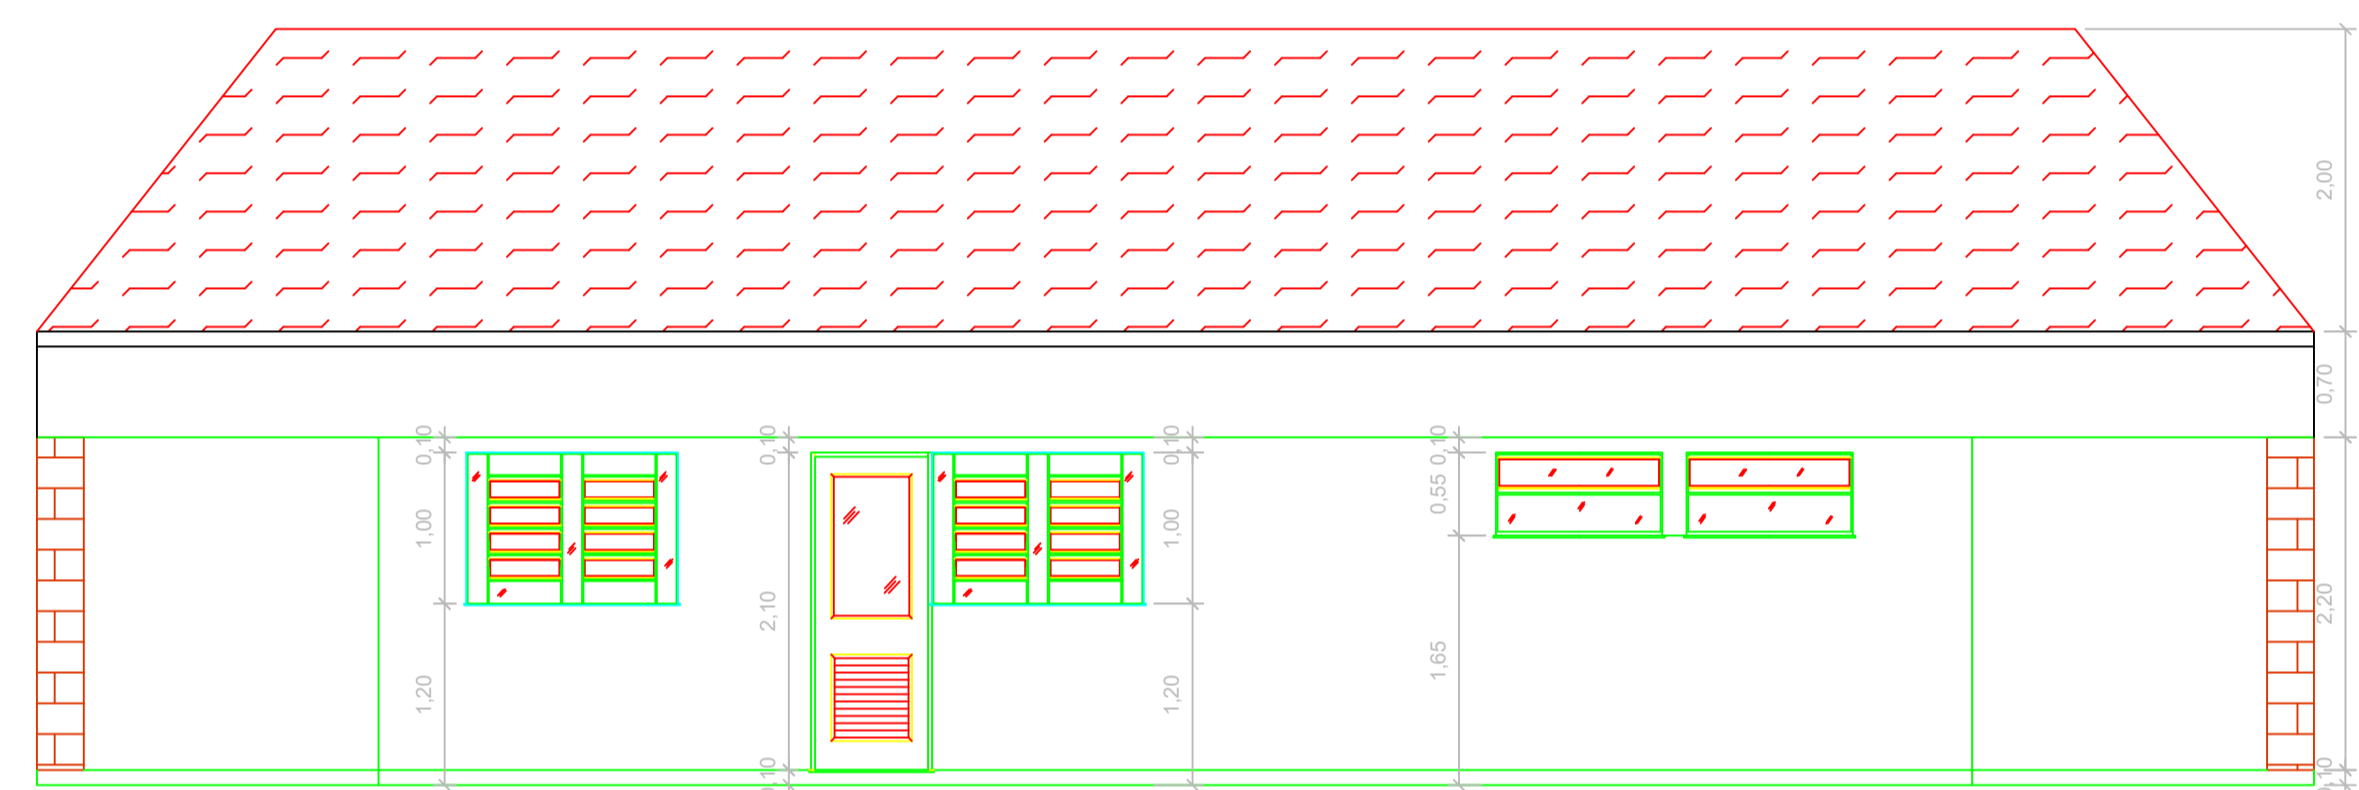

FACHADAS SUL - EXISTENTE

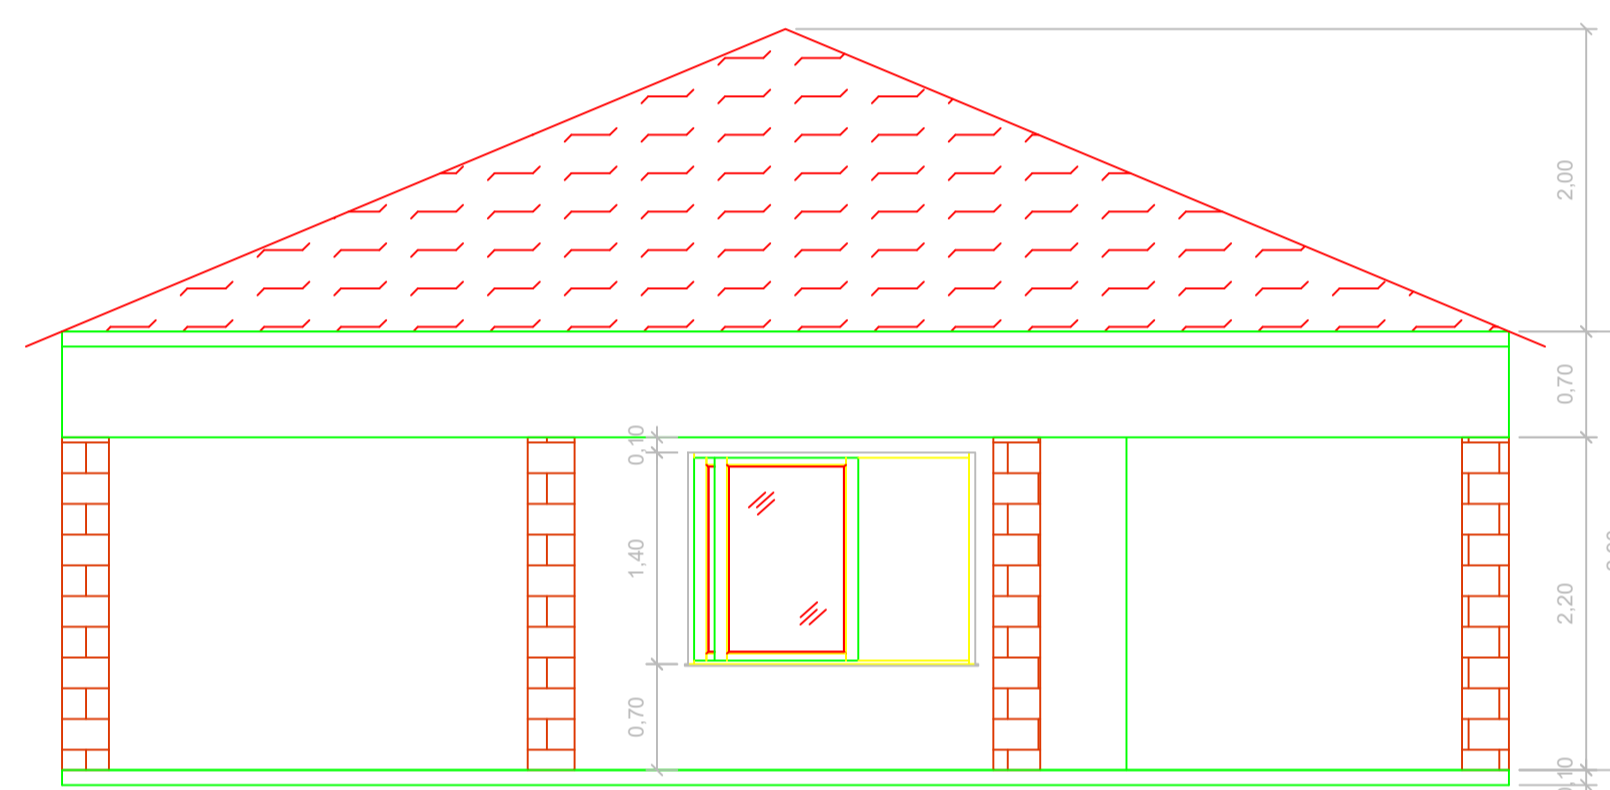

CORTE AA - EXISTENTE

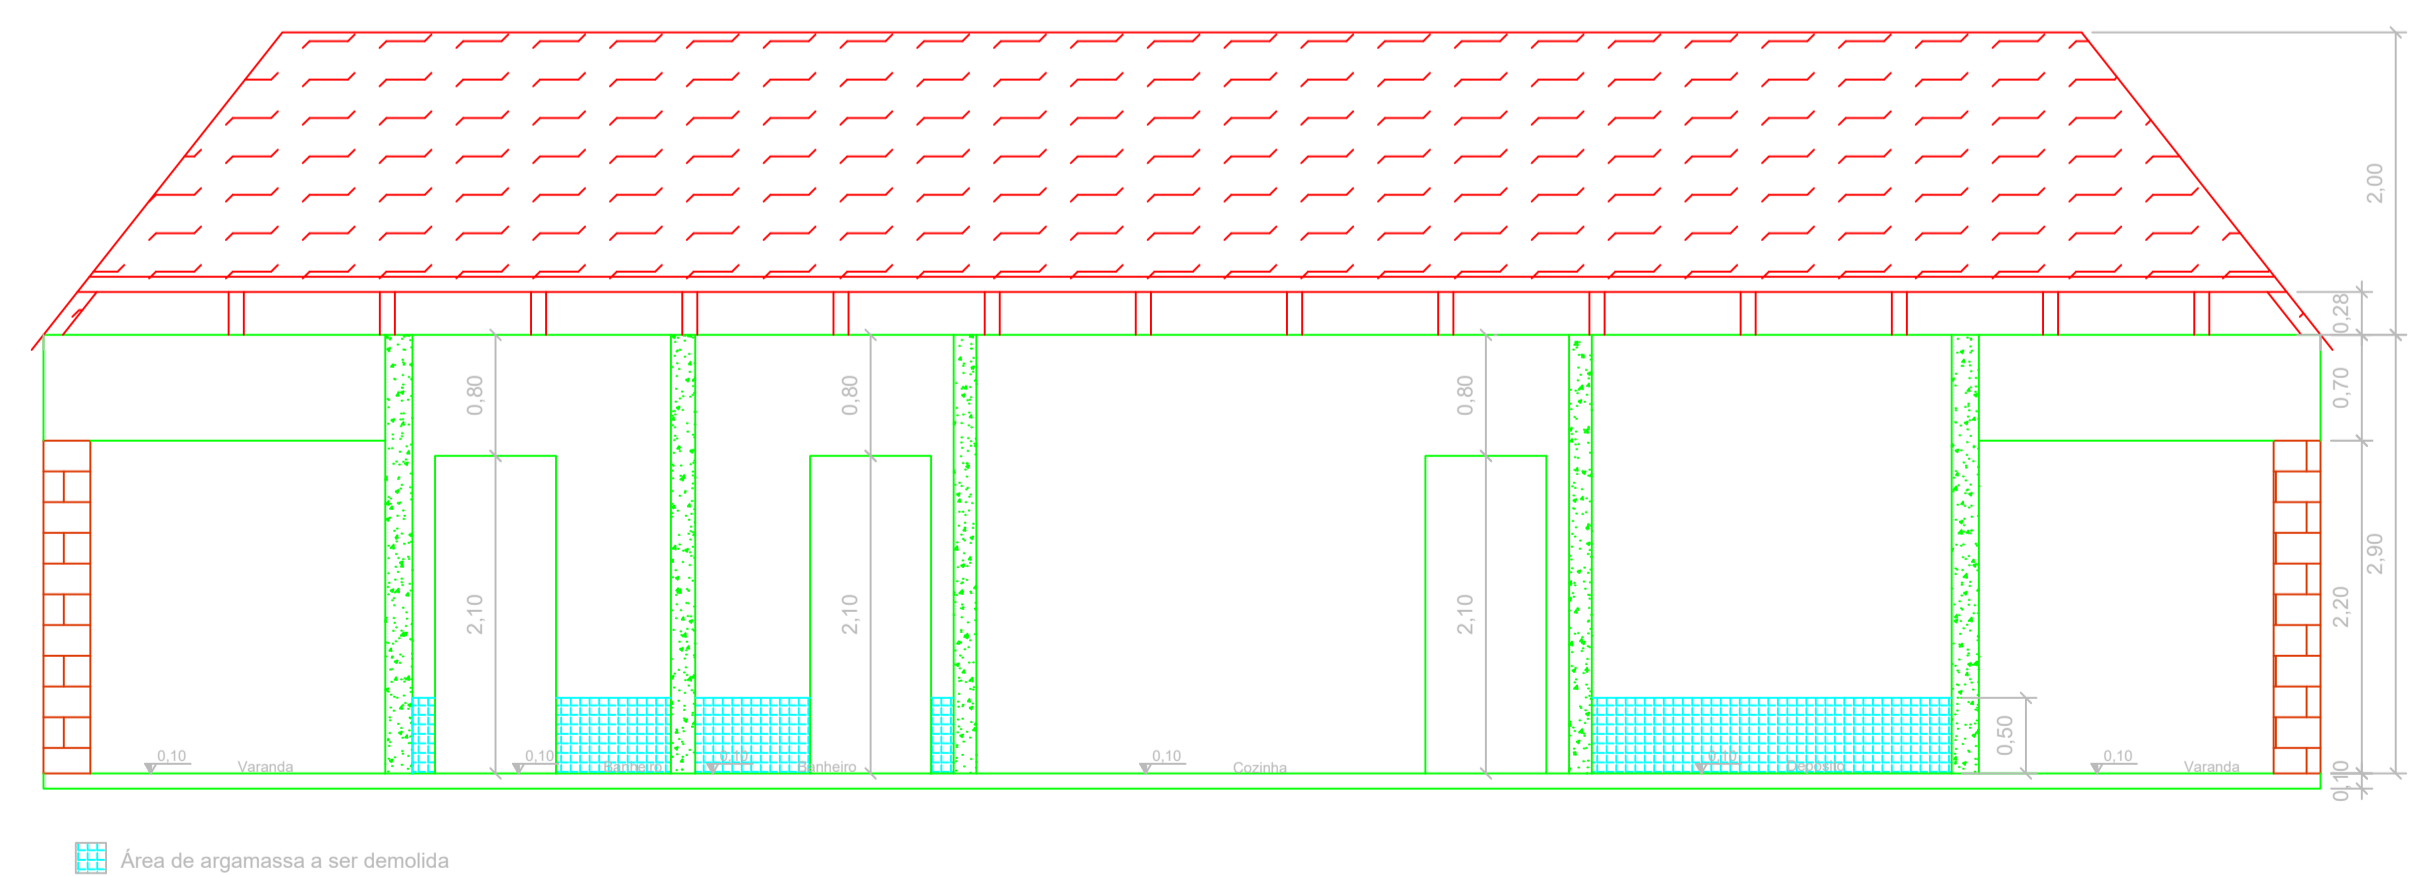

CORTE BB - EXISTENTE

